


SCHEMAT PROWADZENIA RES 350

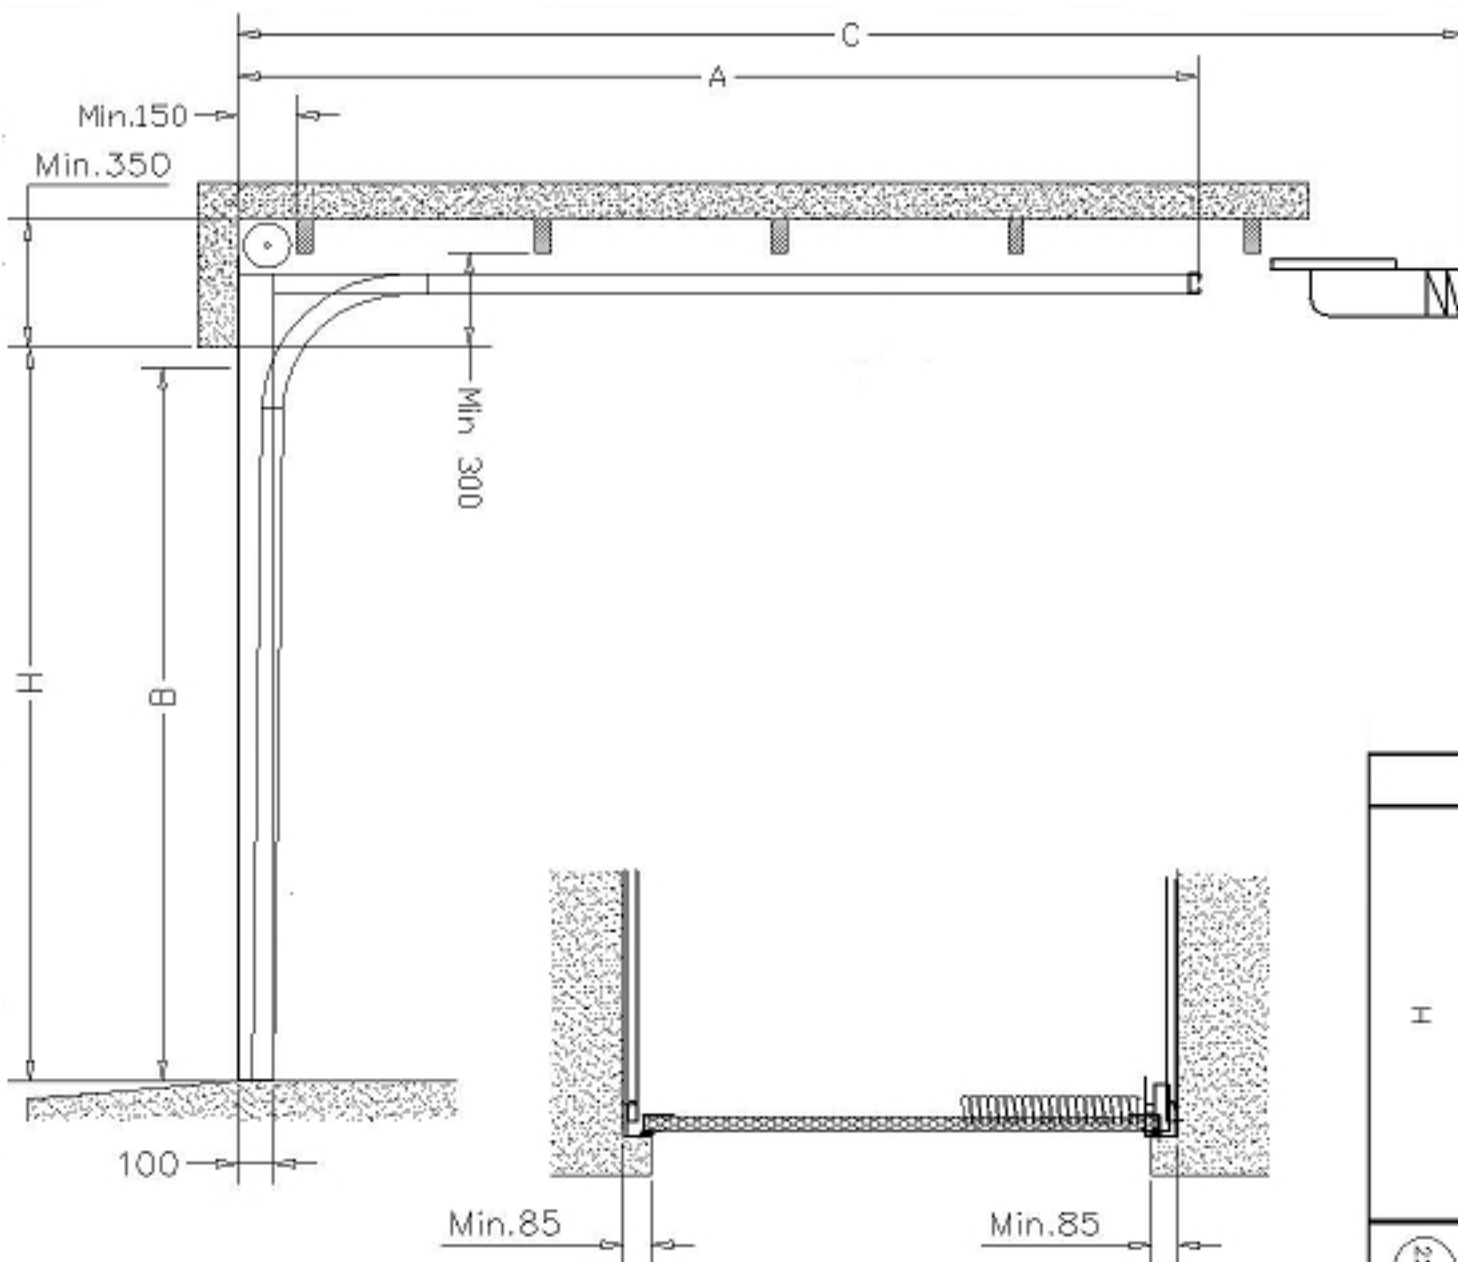

B-światło otwarcia

B	C	A	H
H	3185	2500	2000
			2125
			2250
	3405	2750	2375
			2500
			2750
4315	3250	3000	
⊙220V	⊙220V	⊙220V	⊙220V