


SCHEMAT PROWADZENIA RES 70

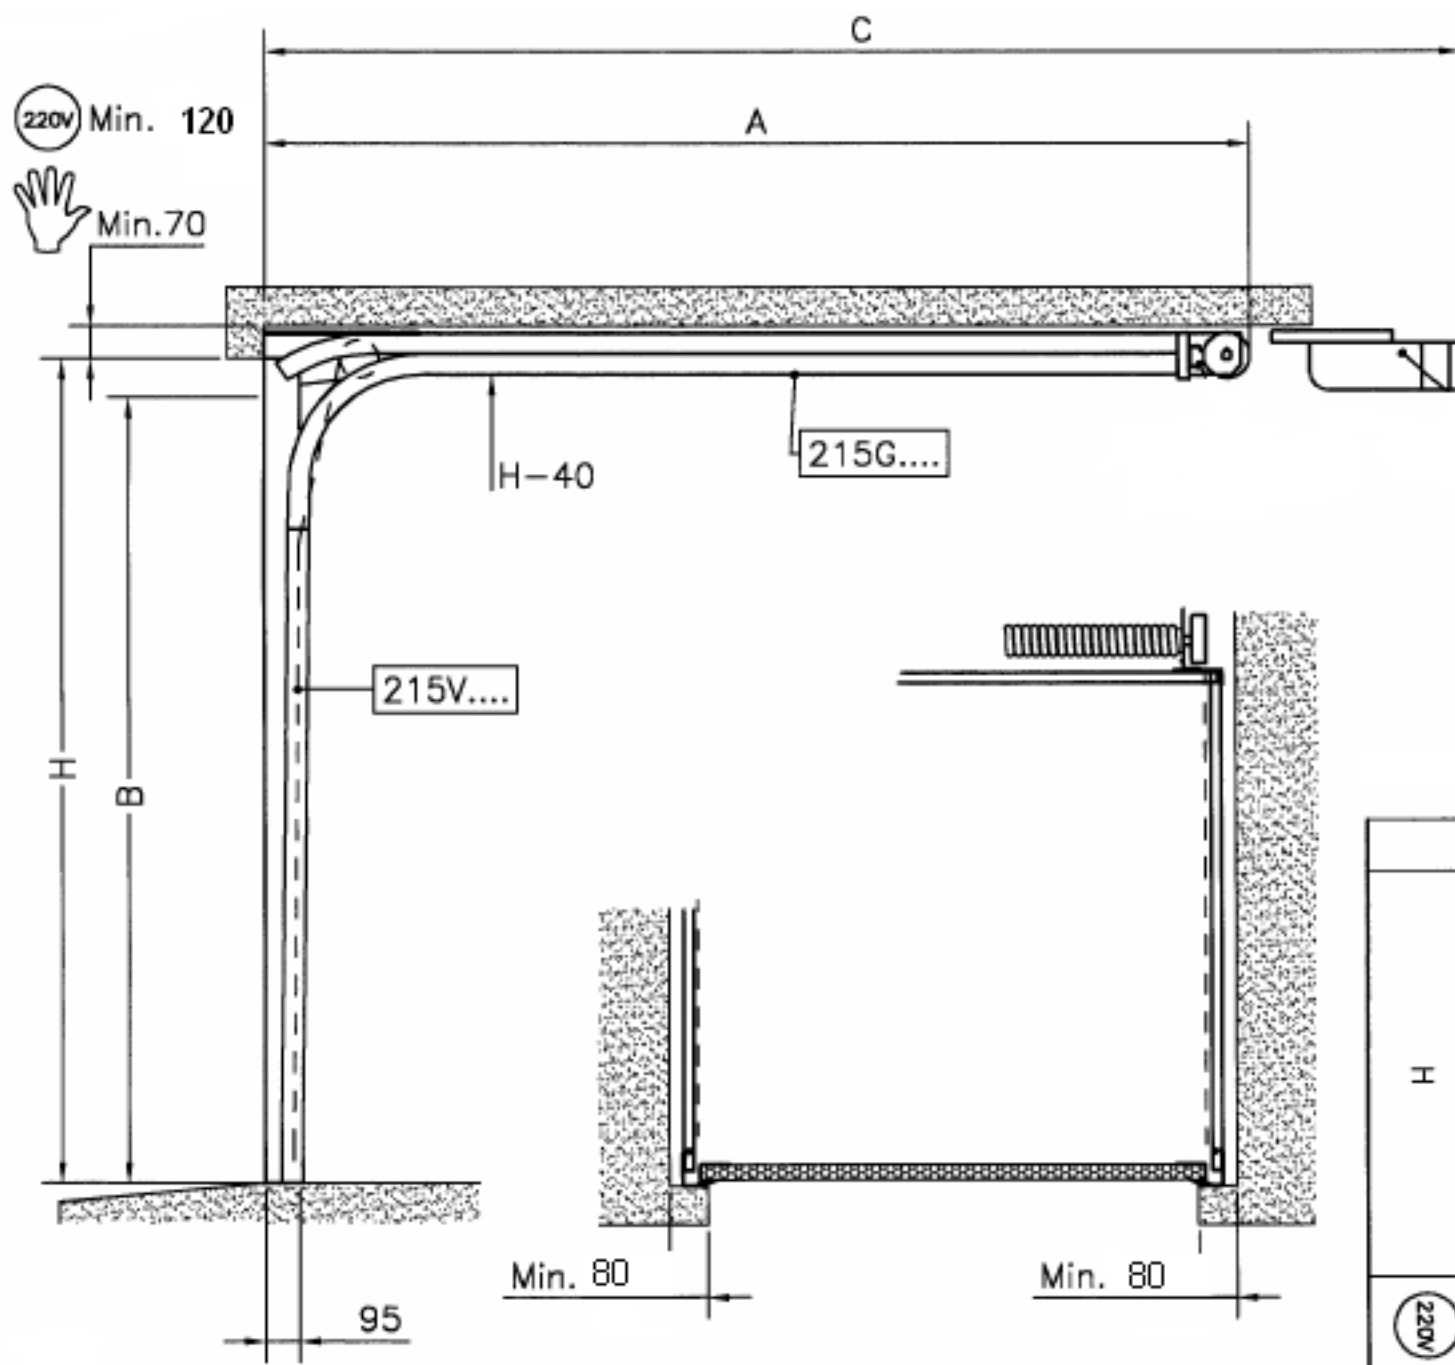

B	C	A	I
H	3185	2625	2000
		2775	2125
	3405	2900	2250
		3000	2375
	4315	3150	2500
		3400	2750
	3650	3000	
220V	Hand icon	220V	Hand icon

B-światło otwarcia